



SANITARY SEWER VILLAGE OF WESTCHESTER

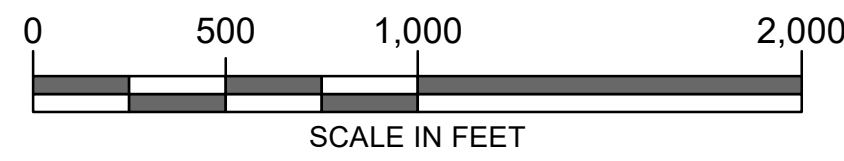

Legend

Year of Installation / Last Rehabilitation

- 1920's/1930's (80,664 ft)
- 1950's/1960's (32,823 ft)
- 1970's/1980's (50,423 ft)
- 1990's/2000's (6,437 ft)
- 2010's (36,309 ft)
- 2020's (87,155 ft)

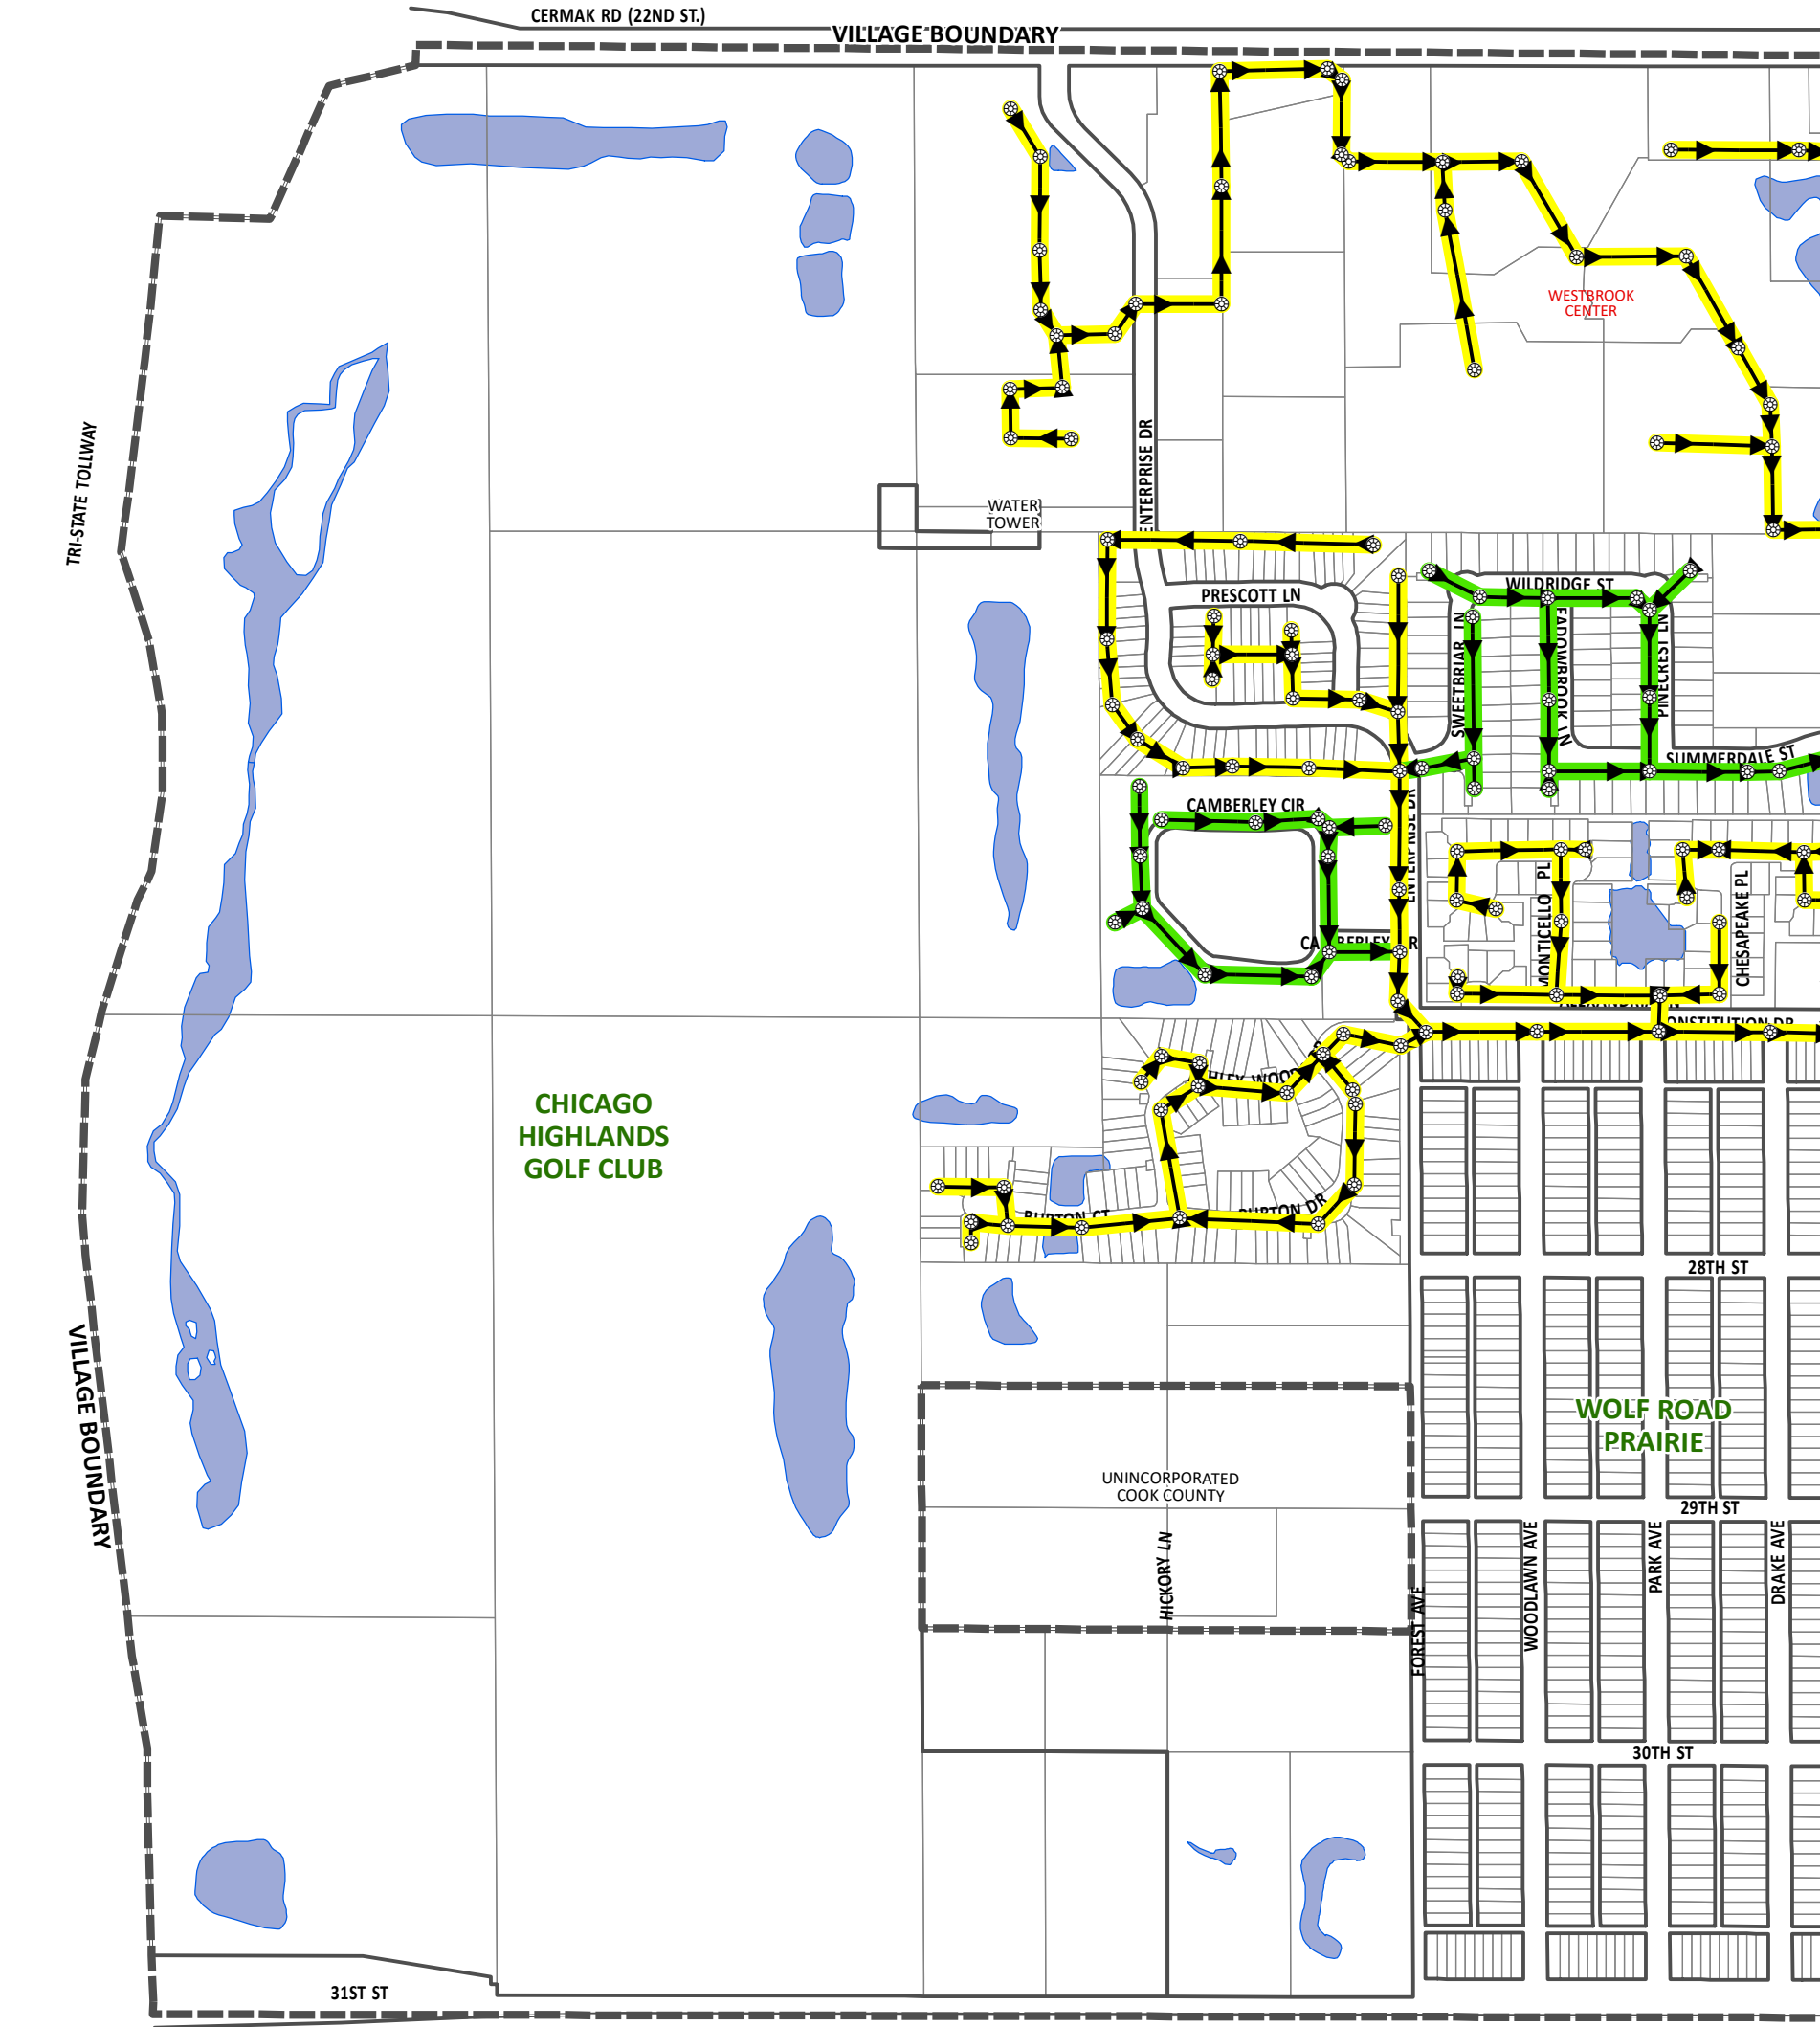

03-17-19	VILLAGE BOUNDARY AND ZONING CLASS CHANGES	DRGN	DRW	PROJ. NO. 090382 00002
09-26-23	REVISIONS & ADDITIONS	DRWN	CHKD.	DATE: 09-26-23
		SCALE:	1"=500'	SHEET 1 OF 1
		DESIGNER:	DWALTERS	DRAWING NO.
		CHKD. MODEL:	ARCIB 10.2	
				EXH